

RECEIVED
 3:15 p.m.
 JAN 10 2024
 Linda S. Perkins
 TOWN CLERK, NORFOLK CT

Prepared by:
 **benesch**
 Allied Benesch & Company
 120 Main Avenue, 2nd Floor
 Glenbury, Connecticut 06033
 860-633-8311



NORFOLK FIRE DEPARTMENT
TOWN OF NORFOLK
 20 SHEPARD ROAD
 NORFOLK, CT

DATE	REVISION
11/16/2023	REVISED TO CORRECT

KEY PLAN




PROJECT NO: 70724.00
 SCALE: AS SHOWN
 DATE: 10/16/2023


DRAWN BY: GDL
 CHECKED BY: WDM

TURNING PLAN


DRAWING NO:
C-7.0

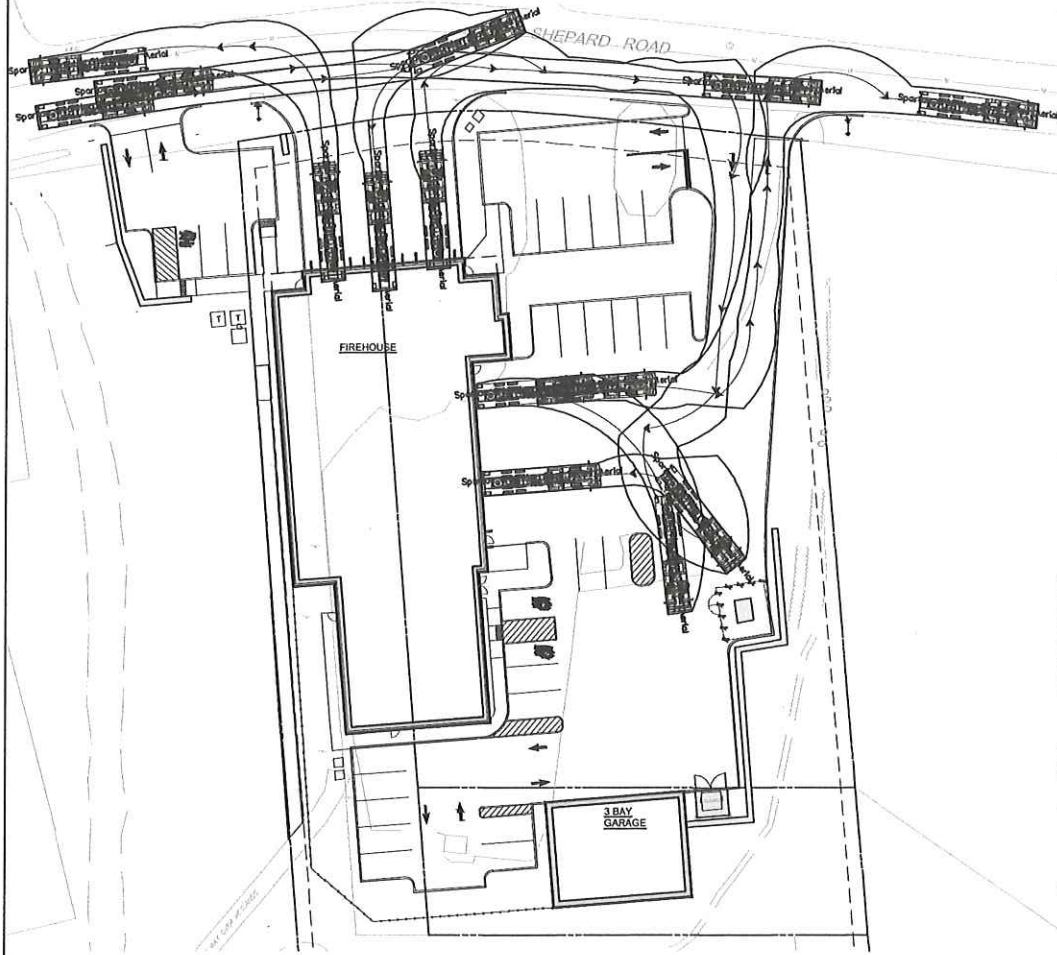


FIRE TRUCK TURNING MOVEMENT - SPARTAN GLADIATOR STAR SERIES

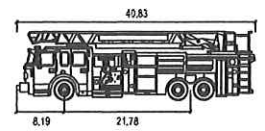

Spartan Gladiator Star Series Aerial
 feet
 Width : 8.25
 Track : 7.87
 Lock to Lock Time : 6.0
 Steering Angle : 46.3

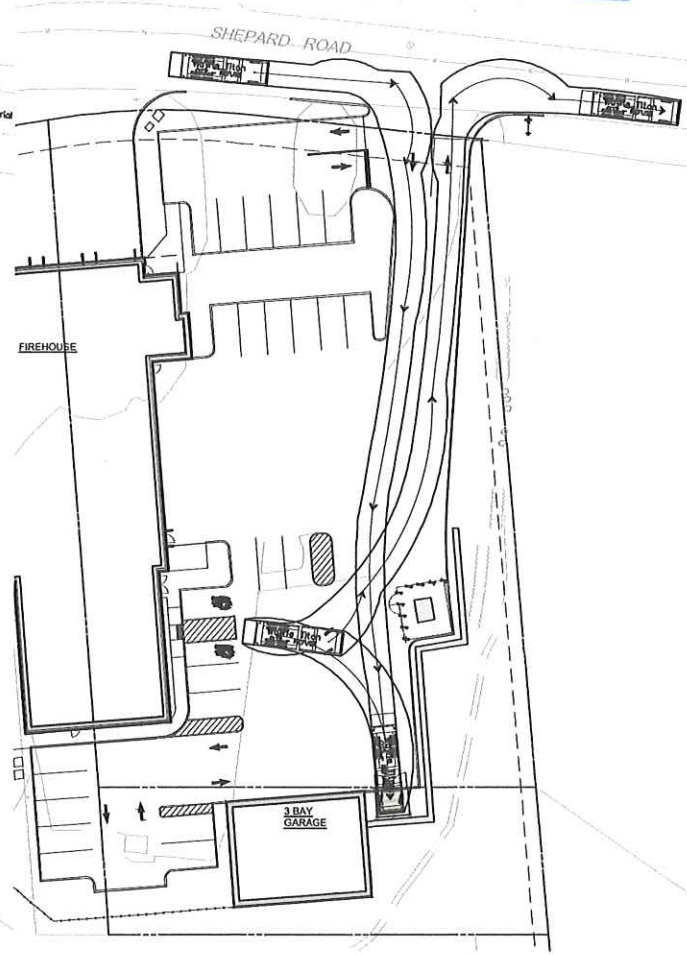

FRONT END LOADING REFUSE TRUCK TURNING MOVEMENT - WAYNE TITAN

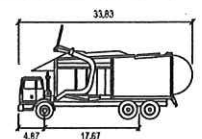

Wayne Titan
 feet
 Width : 8.48
 Track : 8.00
 Lock to Lock Time : 6.6
 Steering Angle : 45.0