



HAYSTACK WOODS

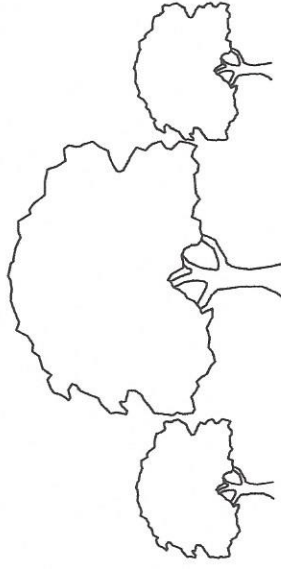

PREPARED FOR

THE FOUNDATION FOR NORFOLK LIVING OLD COLONY ROAD NORFOLK, CONNECTICUT

Hrica Associates LLC

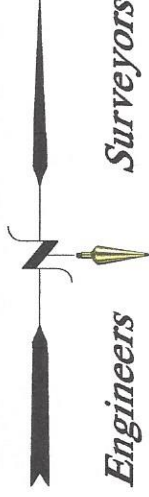

LIST OF DRAWINGS

SHEET	TITLE
C1	PROPERTY SURVEY
C2	EXISTING CONDITIONS SURVEY
C3	GENERAL PLAN OF DEVELOPMENT
C4	SITE GRADING PLAN
C5	SITE UTILITY PLAN
C6-C8	HAYSTACK WOODS ROAD PLAN & PROFILES
C9-C10	CONSTRUCTION NOTES AND DETAILS
C11	EROSION AND SEDIMENT CONTROL PLAN
C12	EROSION AND SEDIMENT CONTROL NARRATIVE

MARCH 8, 2019
Date

Kenneth S. Hrica, P.E., RLS
44 Maple View Trail
P.O. Box 1881
Litchfield, Connecticut 06759

OCTOBER 14, 2020
Latest Revision

PREPARED FOR
THE FOUNDATION FOR
NORFOLK LIVING
OLD COLONY ROAD
NORFOLK, CONNECTICUT


HAYSTACK WOODS

850-567-2112 (business)
850-567-0491 (residential)
e-mail: hricassocllc@optonline.net

Not Valid Without Original Seal



M/F
STATE OF CONNECTICUT
(HAYSTACK WOODS STATE PARK)

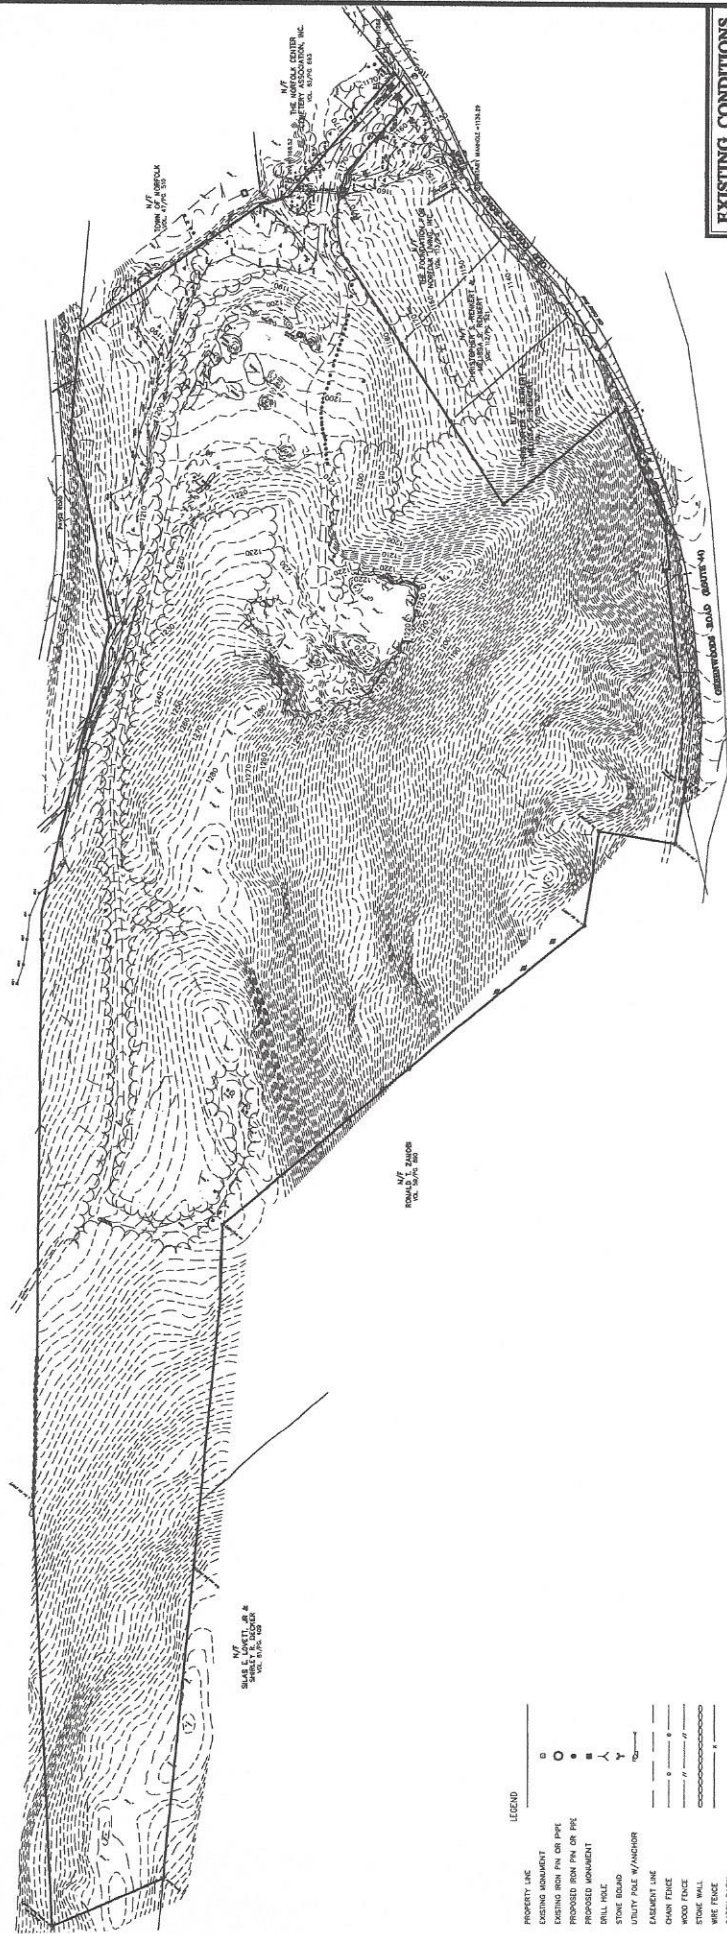

LEGEND



PROPERTY LINE	---
EXISTING MONUMENT	○
EXISTING IRON PIN OR PIPE	●
PROPOSED IRON PIN OR PIPE	○
PROPOSED MONUMENT	■
STONE BOARD	—
UTILITY POLE W/ANCHOR	Y
CHAIN FENCE	—
WOOD FENCE	—
STONE WALL	—
WIRE FENCE	—
CATCH BASIN	—
WATERCOURSE	—
EXISTING CONTOUR	—
PROPOSED CONTOUR	—
EXISTING SPOT ELEVATION	31.5
PROPOSED SPOT ELEVATION	31+5
LOT NUMBER	①
STREET NUMBER	①
TRAIL LINE	—
FLAGGED WETLANDS	—
WETLANDS	—
SOIL BOUNDARY	—
ROCK OUTCROP	—
ROCK PILE	—

EXISTING CONDITIONS MAP

HAYSTACK WOODS
PREPARED FOR
**THE FOUNDATION FOR
NORFOLK LIVING, INC.**
OLD COLONY ROAD
NORFOLK, CONNECTICUT


Hfrica Associates LLC
Engineers
Surveyors

DATE	03/26/2019	SCALE	AS SHOWN

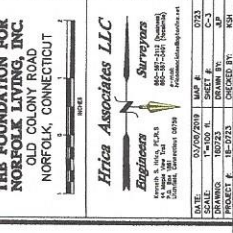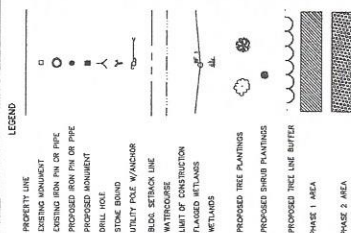



KENNETH S. HECK P.E.T.S.
NOT VALID WITHOUT ORIGINAL SEAL

[illegible]

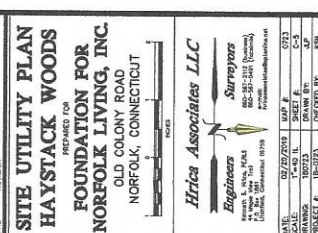

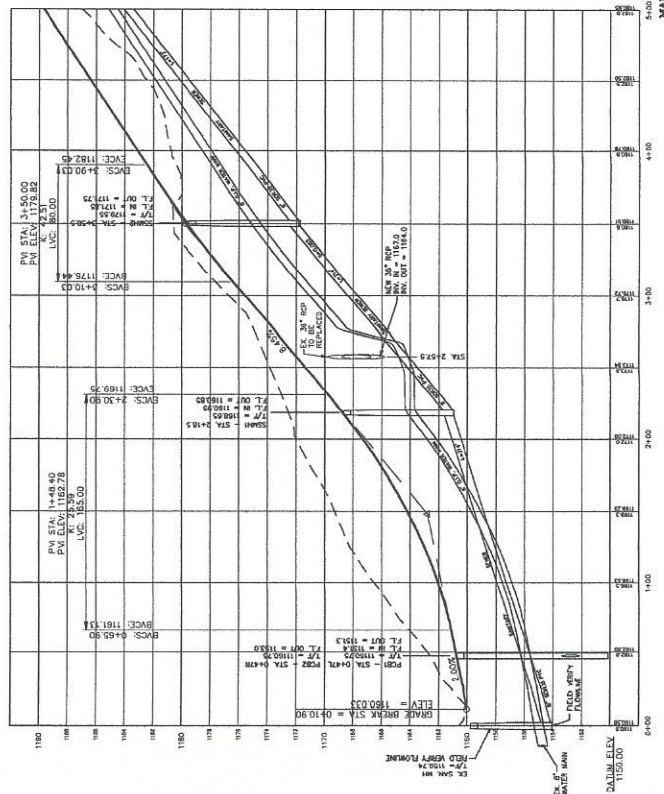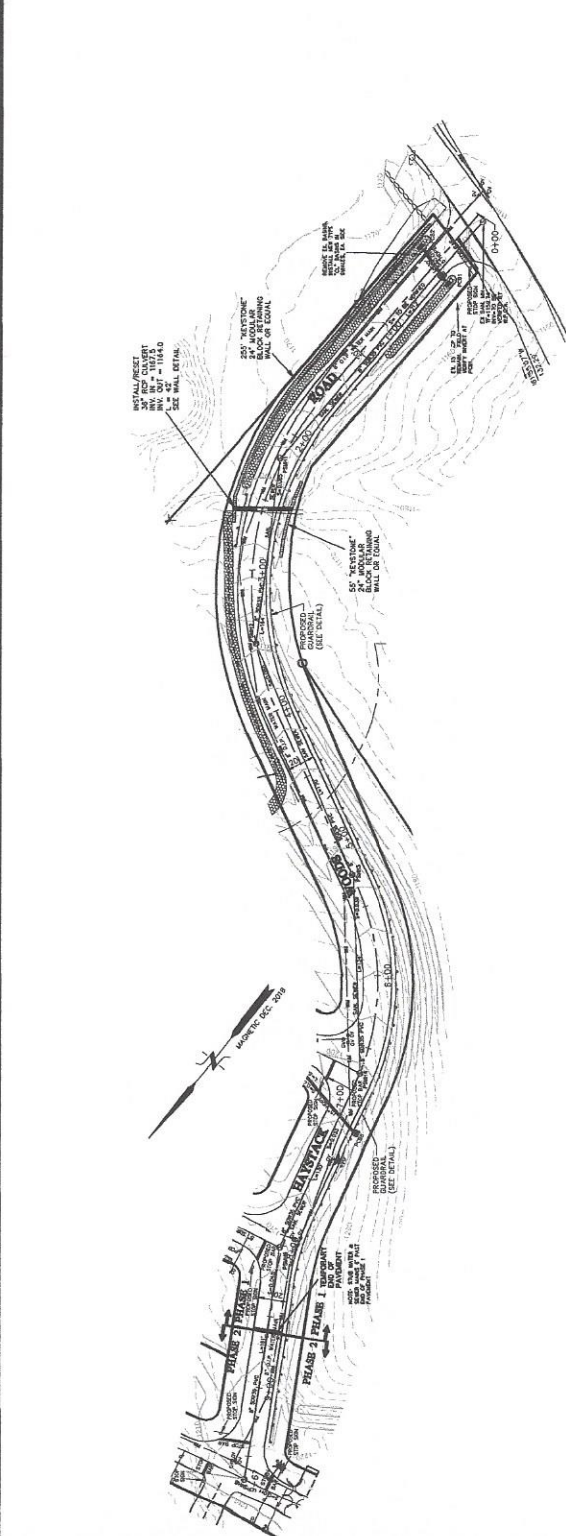

ROADWAY PLAN & PROFILE

NORFOLK, CONNECTICUT

Heica Associates LLC

Engineers Surveyors

8 Maple View Trail
M.D.-517-2112 {business}
B.D.-517-5491 {residence}


10/14/20	MAP #	0725
1"=40'/40N	SHEET #	C-6

DATE:	18-07-23	DRAWN BY:	J.P.
ELECT #:	18-0723	CHECKED BY:	KSH

